



Eko
Architektura



**Dom letniskowy KEPNO VSP15
6 x 10,9 m, 34 mm, Pełny
zestaw PREMIUM**

Produkt #VSP15_6x10,9_34

49275.00 zł

53235.00-zł / Zaoszczędzisz : 3960.00 zł

Najniższa cena w ciągu ostatnich 30 dni **53235.00 zł**

Cena obowiązuje przez 15 dni

<https://domkiekoarchitektura.pl/dom-letniskowy-kepno-vsp15>



Tel.: +48 856 723 031

Kontakt mailowy: sklep@domyekoarchitektura.pl
www.domkiekoarchitektura.pl

Zestaw produktu

P

- Hydroizolacja na fundament pod podwaliny
- Podwaliny fundamentów płaskich
- Deska podłogowa grubości ok 18 mm z pióro wpustem
- Zestaw listwy przypodłogowej
- Zestaw profilowanych balików ścian:

Balik 34 mm z podwójnym piórem wpust


- Schody lub drabina na antresolę lub piętro, zmienna w zależności od planów i modelu
- Podłoga piętra z litego drewna grubości ok 18 mm z pióro wpustem
- Deska dachowa grubości ok 18 mm z pióro wpustem
- Zestaw elementów wykończeniowych z drewna: deska czołowa dachu, dekoracja dachu, deska czołowa więźby dachowej oraz listwa przysufitowa
- Papa bitumiczna na pokrycie dachowe w rolkach, przybijana
- Zestaw elementów montażowych
- Materiały uszczelniające: taśma do uszczelniania drzwi, okien oraz narożników od wewnątrz; silikon do narożników na zewnątrz oraz uszczelniania ścian
- Próg metalowy do drzwi wejściowych
- Zestaw okien i drzwi z podwójną szybą, drzwi wewnętrzne całkowicie drewniane. Stronę otwarcia drzwi i okien prosimy sprawdzić według rysunków projektu
- Podwójna uszczelka gumowa do dodatkowej ochrony okien i drzwi przed deszczem i wiatrem oraz zestaw zamków i klamek
- Zestaw do montażu tarasu z deski grubości ok 18 mm

Tel.: +48 856 723 031

Kontakt mailowy: sklep@domyekoarchitektura.pl
www.domkiekoarchitektura.pl



All interior area	46.8 m2	Profile	34x135mm	Project	34_VSP15_6x10.9 BK23	Scale
All roof area	57.2 m2	All terrace	14.5 m2	2024-05-14 10:36:57	Drawing name 3D VISUALIZATION	

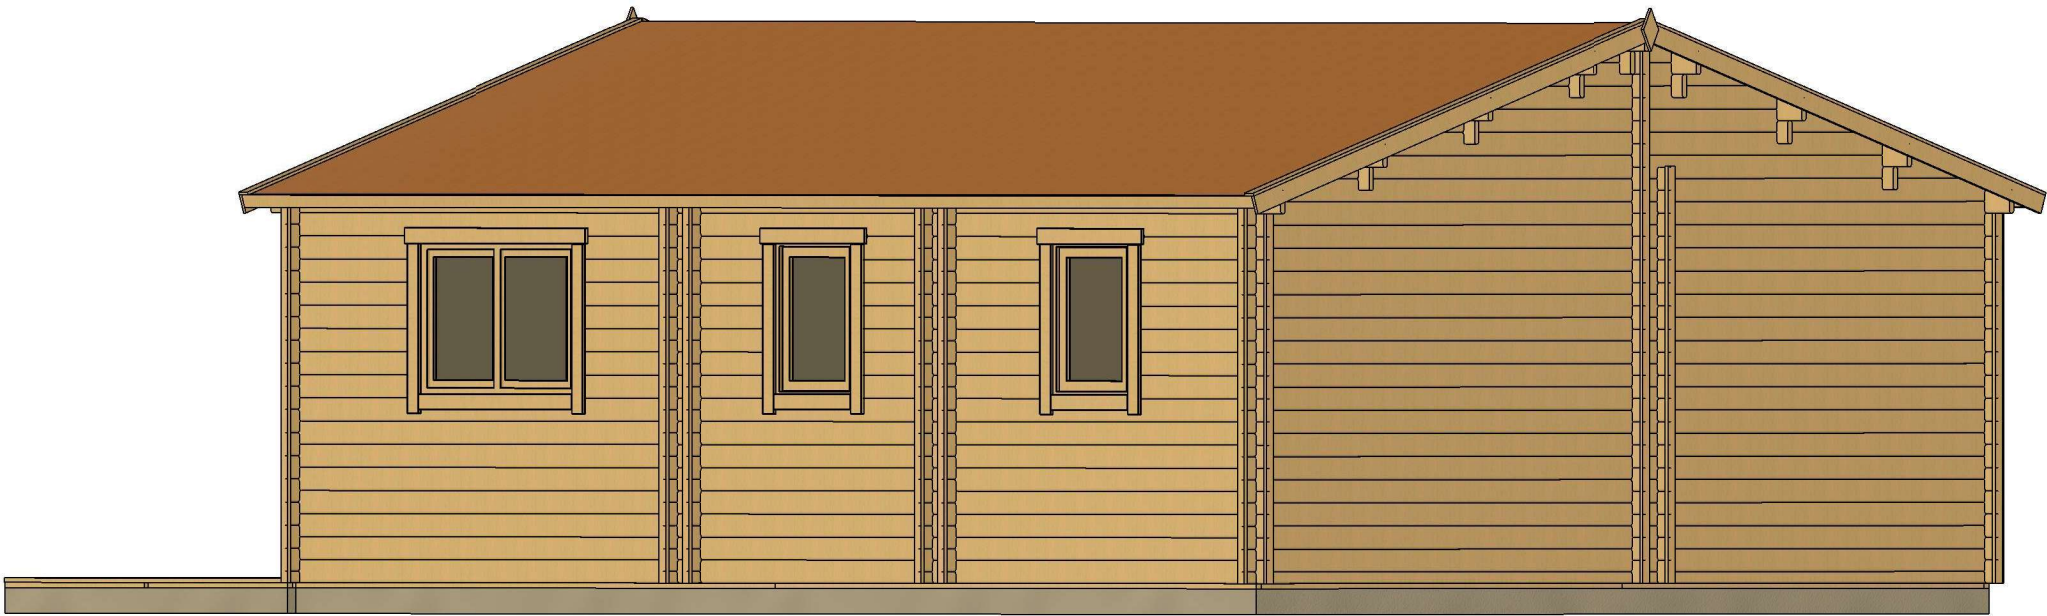


All interior area	46.8 m2	Profile	34x135mm	Project	34_VSP15_6x10.9 BK23	Scale
All roof area	57.2 m2	All terrace	14.5 m2	2024-05-14 10:36:58	Drawing name 3D VISUALIZATION	

4




All interior area	46.8 m2	Profile 34x135mm			Project 34_VSP15_6x10.9 BK23	Scale 1 : 50
All roof area	57.2 m2	All terrace	14.5 m2	2024-05-14 10:34:56	Drawing name BASE SIZE	

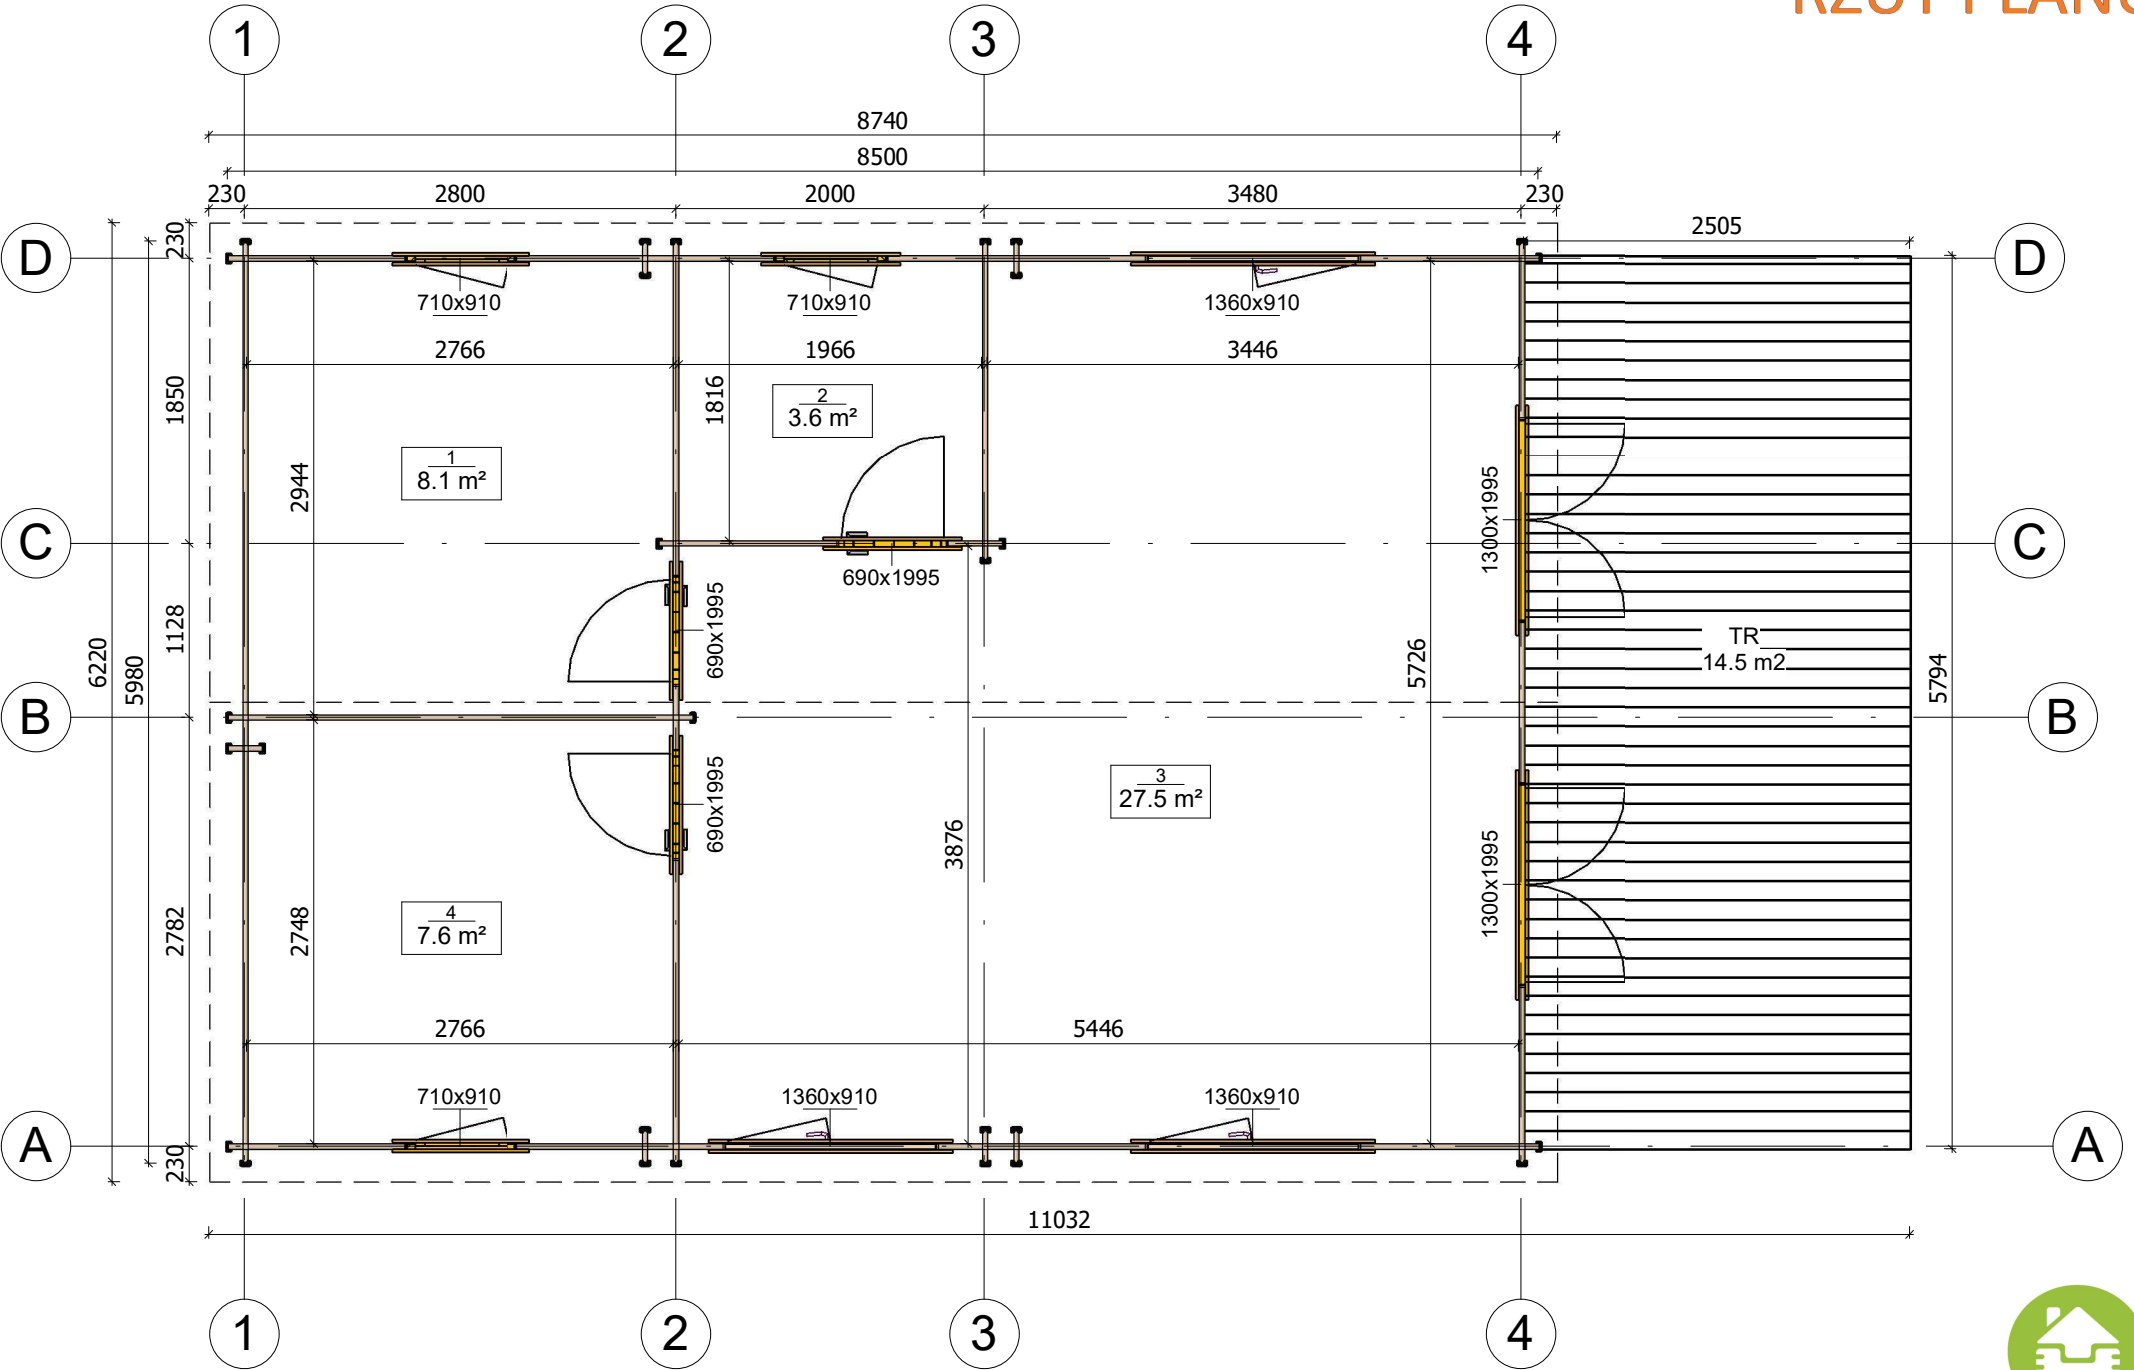


All interior area	46.8 m2	Profile	34x135mm	Project	34_VSP15_6x10.9 BK23	Scale
All roof area	57.2 m2	All terrace	14.5 m2	2024-05-14 10:12:10	Drawing name	1 FLOOR PLAN


PRZEKROJ

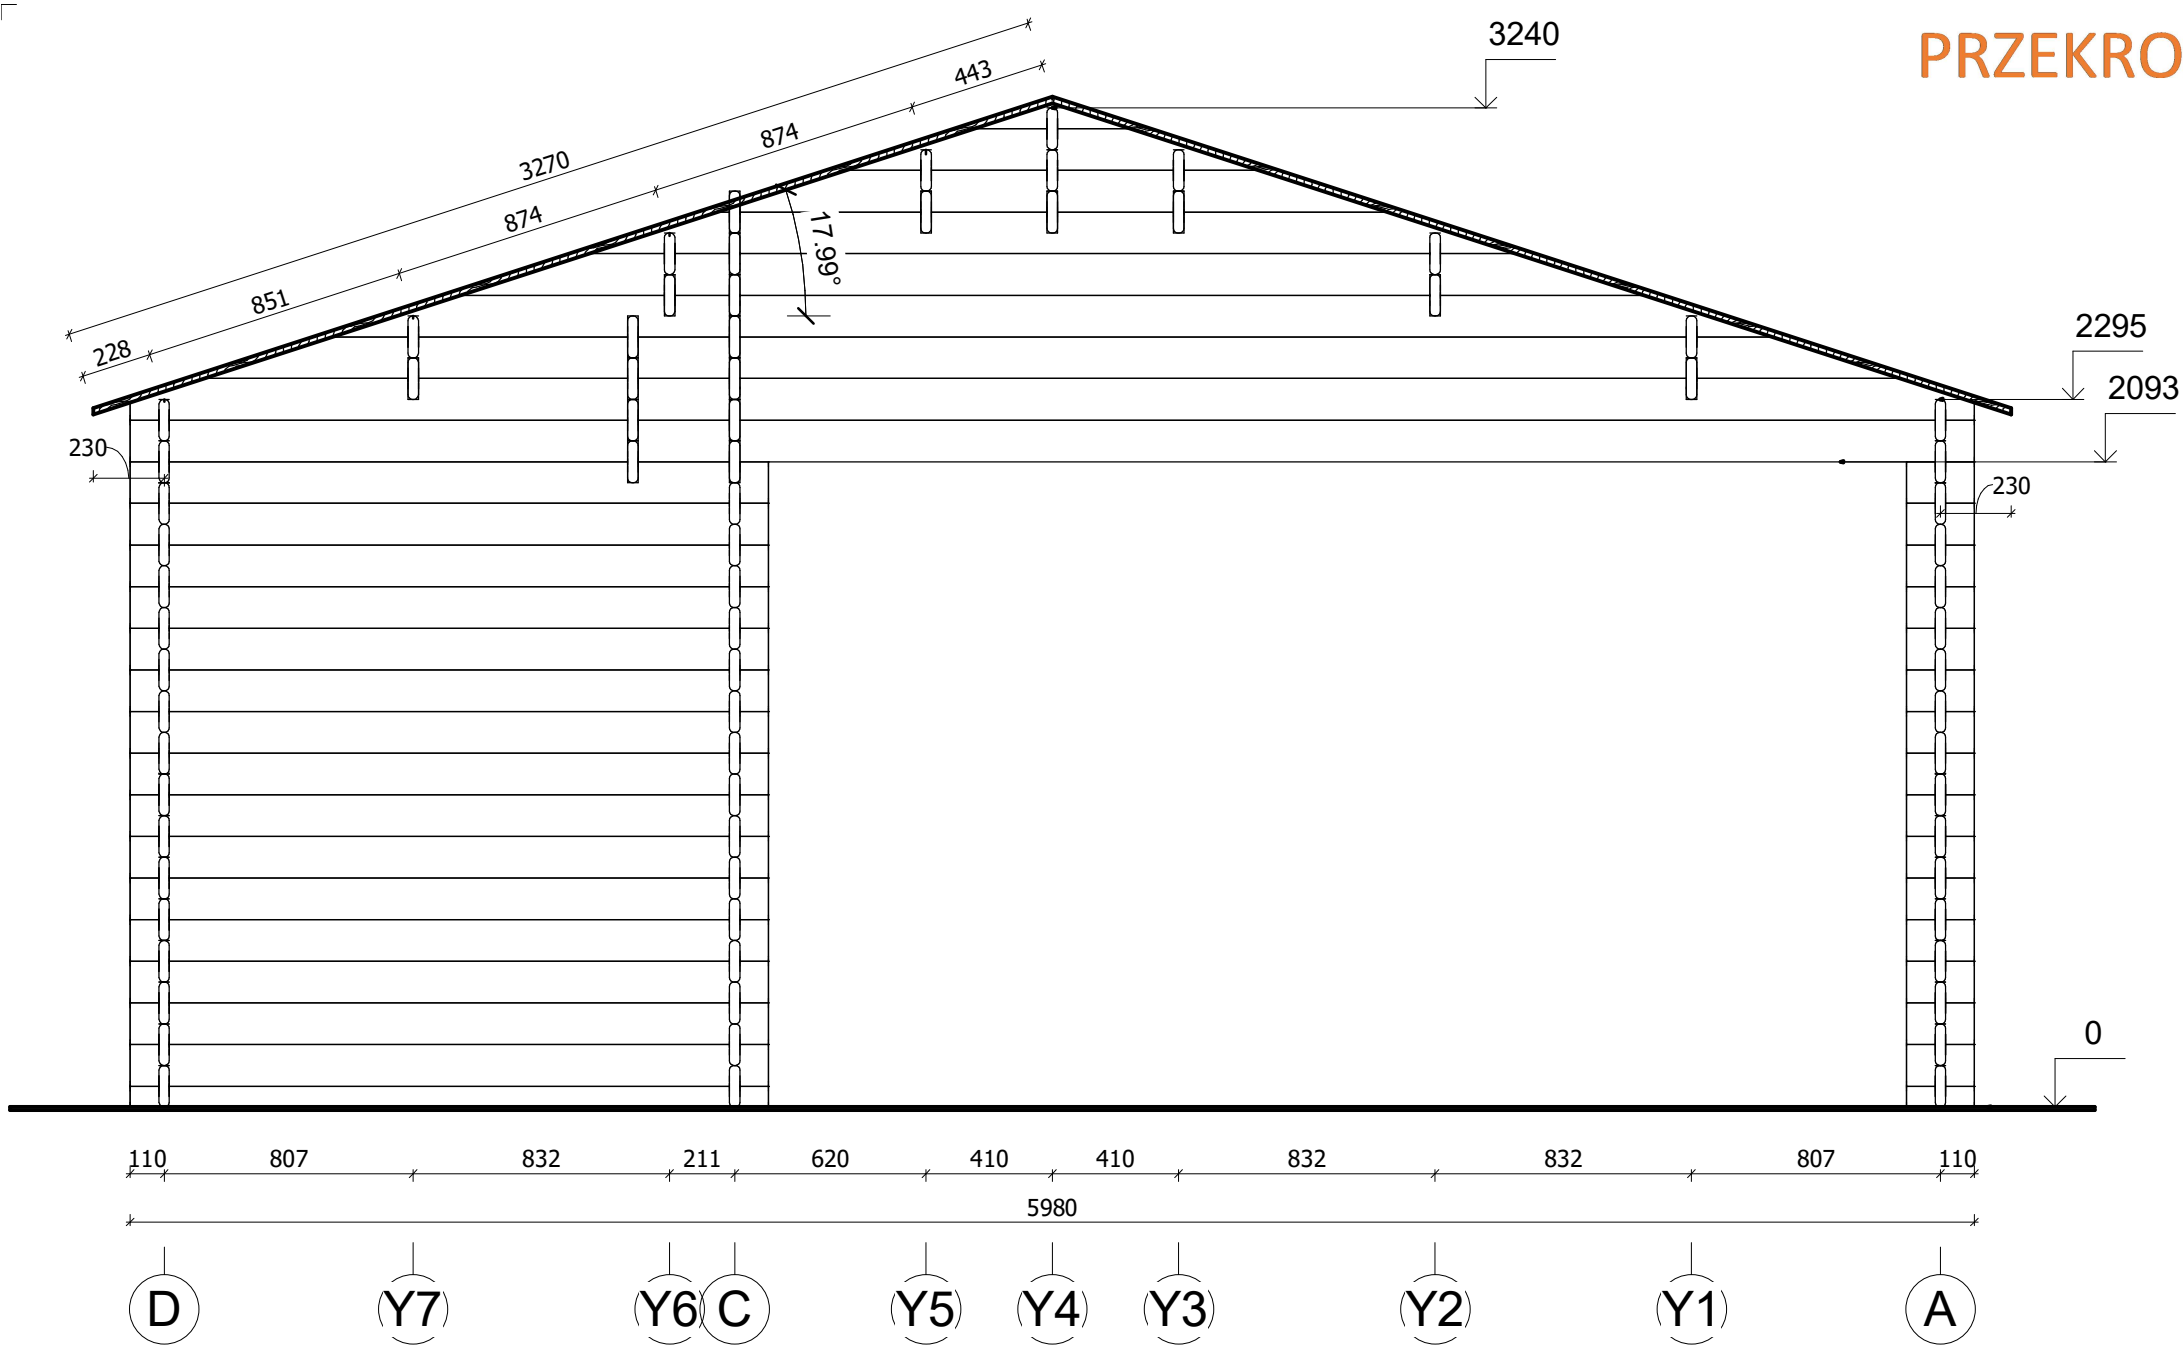


All interior area	46.8 m2	Profile	34x135mm	Project	34_VSP15_6x10.9 BK23	Scale
All roof area	57.2 m2	All terrace	14.5 m2	2024-05-14 10:55:03	Drawing name VERTICAL SECTION 3-DA	1 : 25

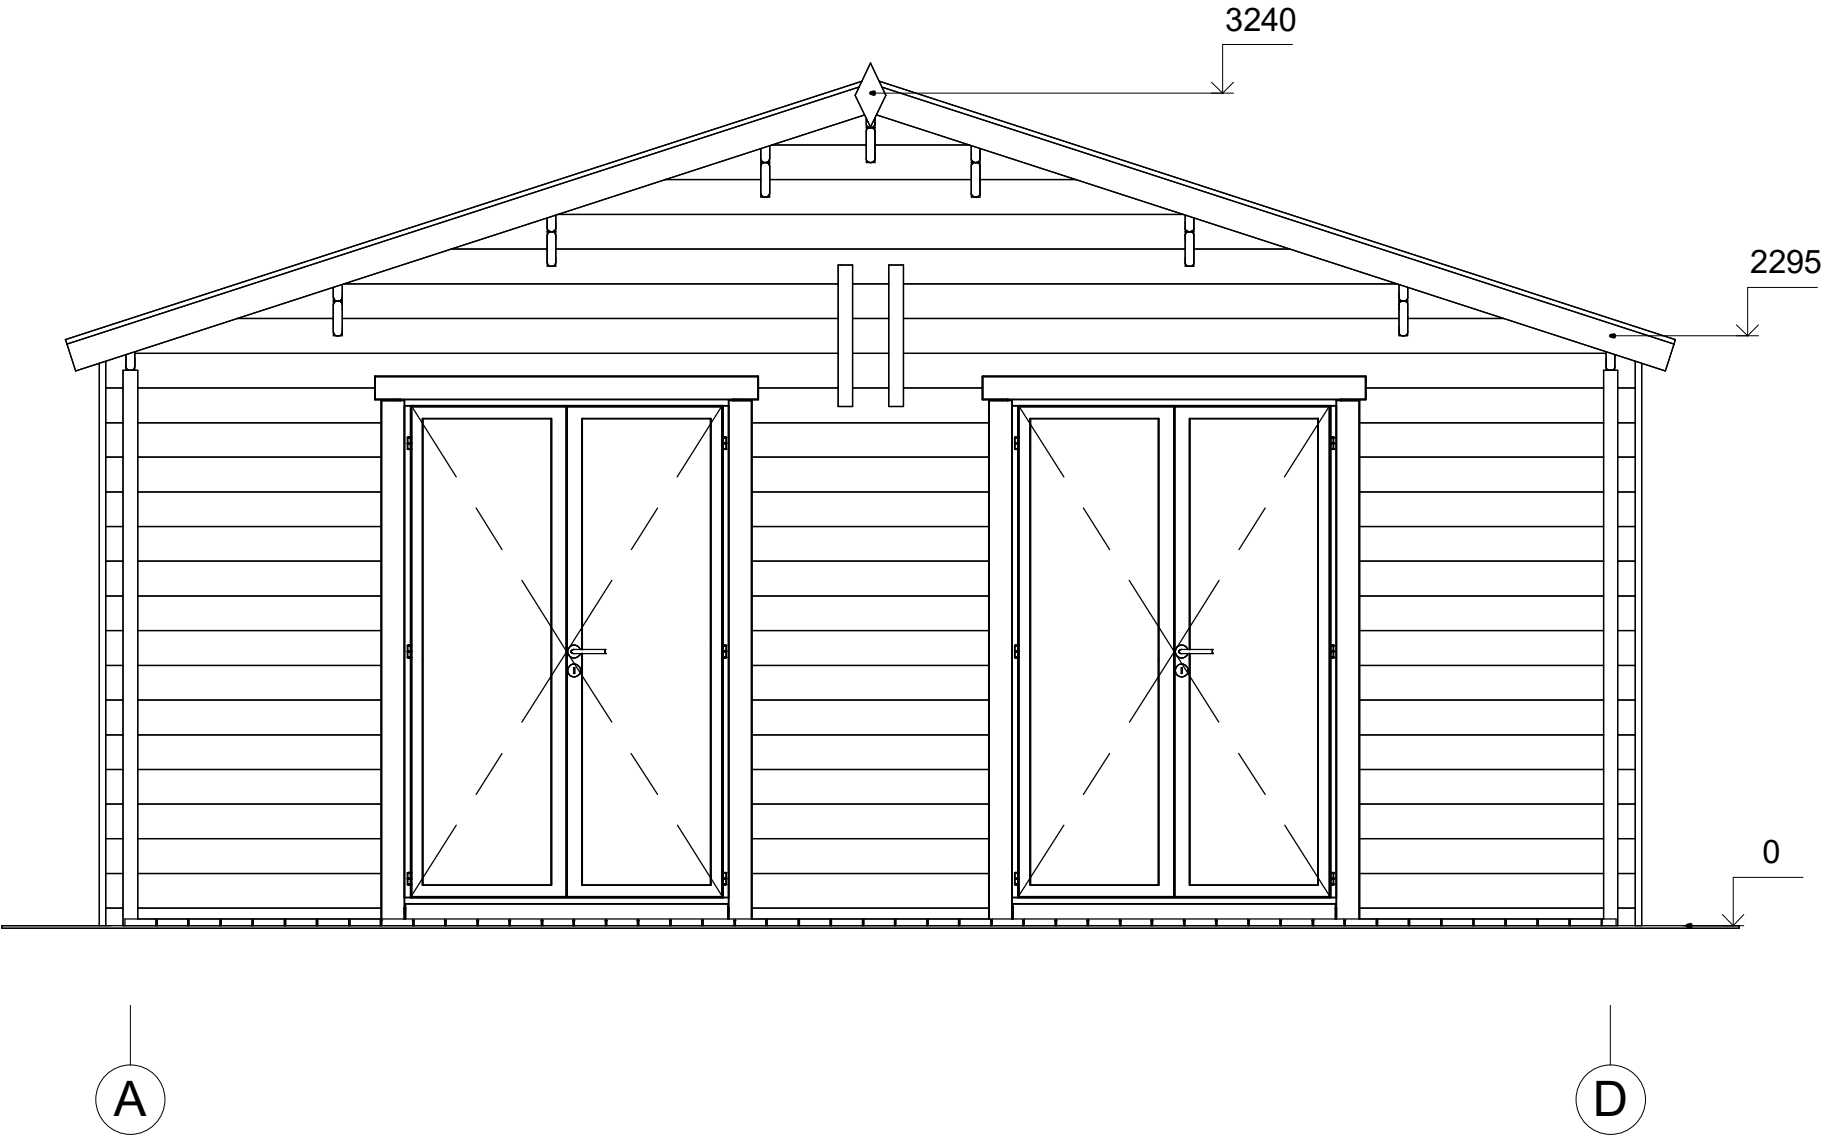


All interior area	46.8 m2	Profile	34x135mm	Project	34_VSP15_6x10.9 BK23	Scale
All roof area	57.2 m2	All terrace	14.5 m2	2024-05-14 10:51:13	Drawing name	FACADE AD

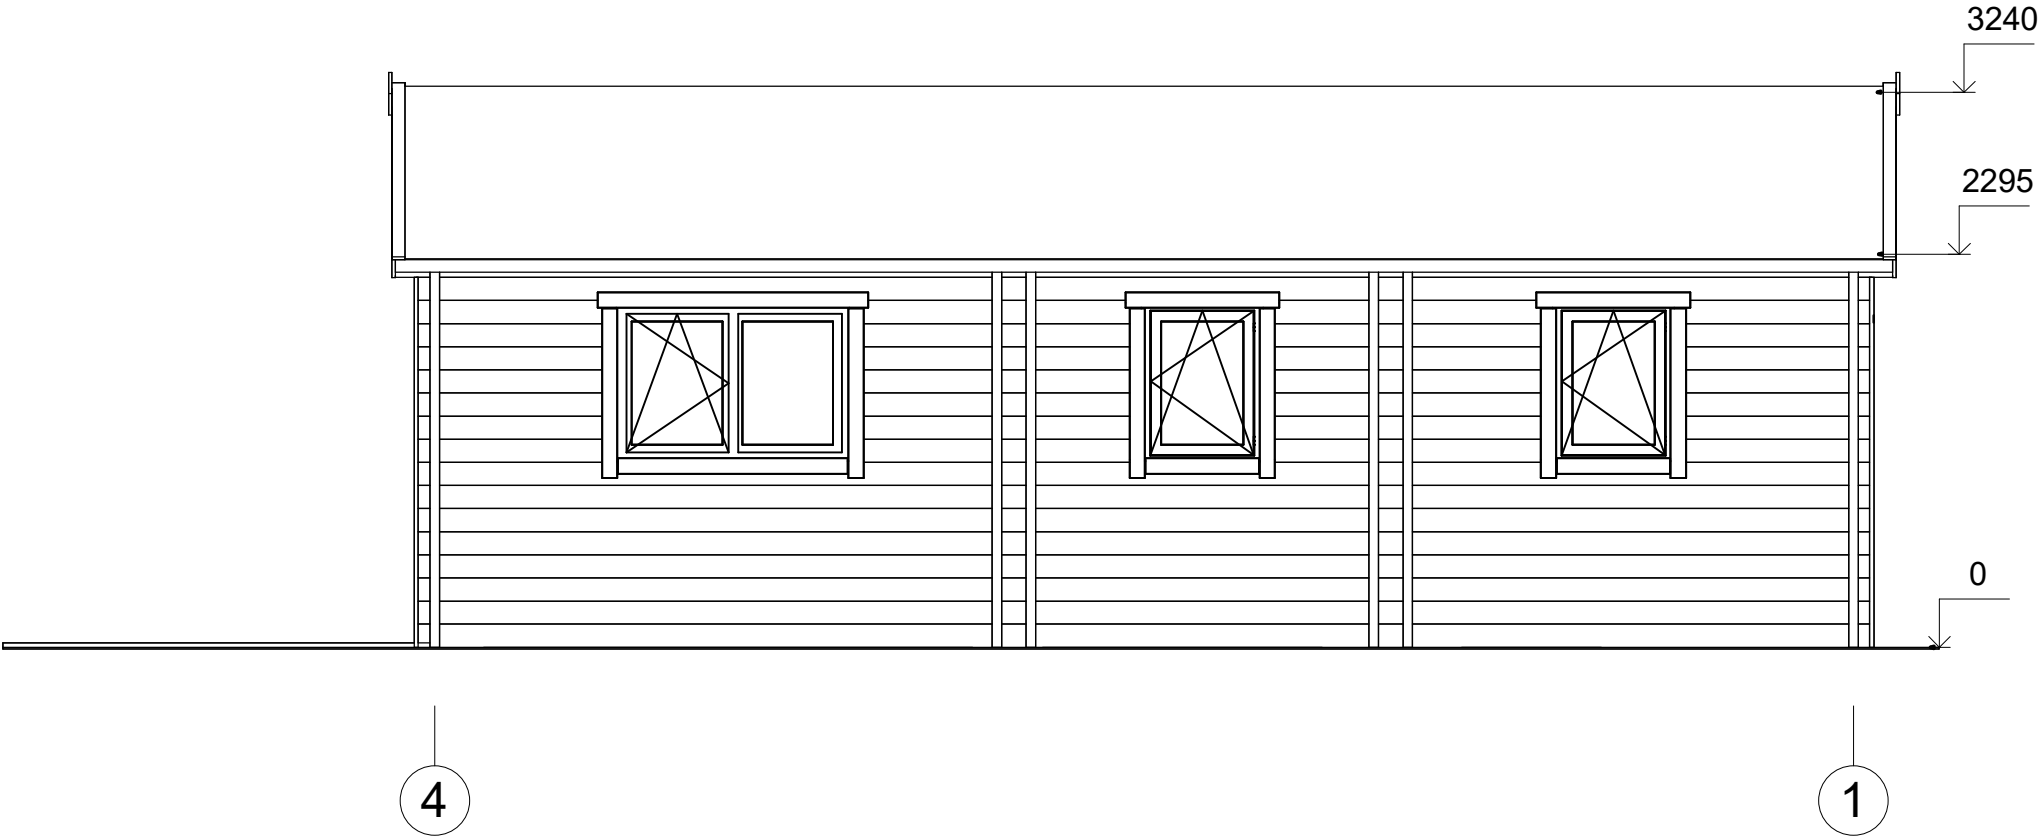

All interior area	46.8 m2	Profile	34x135mm	Project	34_VSP15_6x10.9 BK23	Scale
All roof area	57.2 m2	All terrace	14.5 m2	2024-05-14 10:51:13	Drawing name	FACADE 41

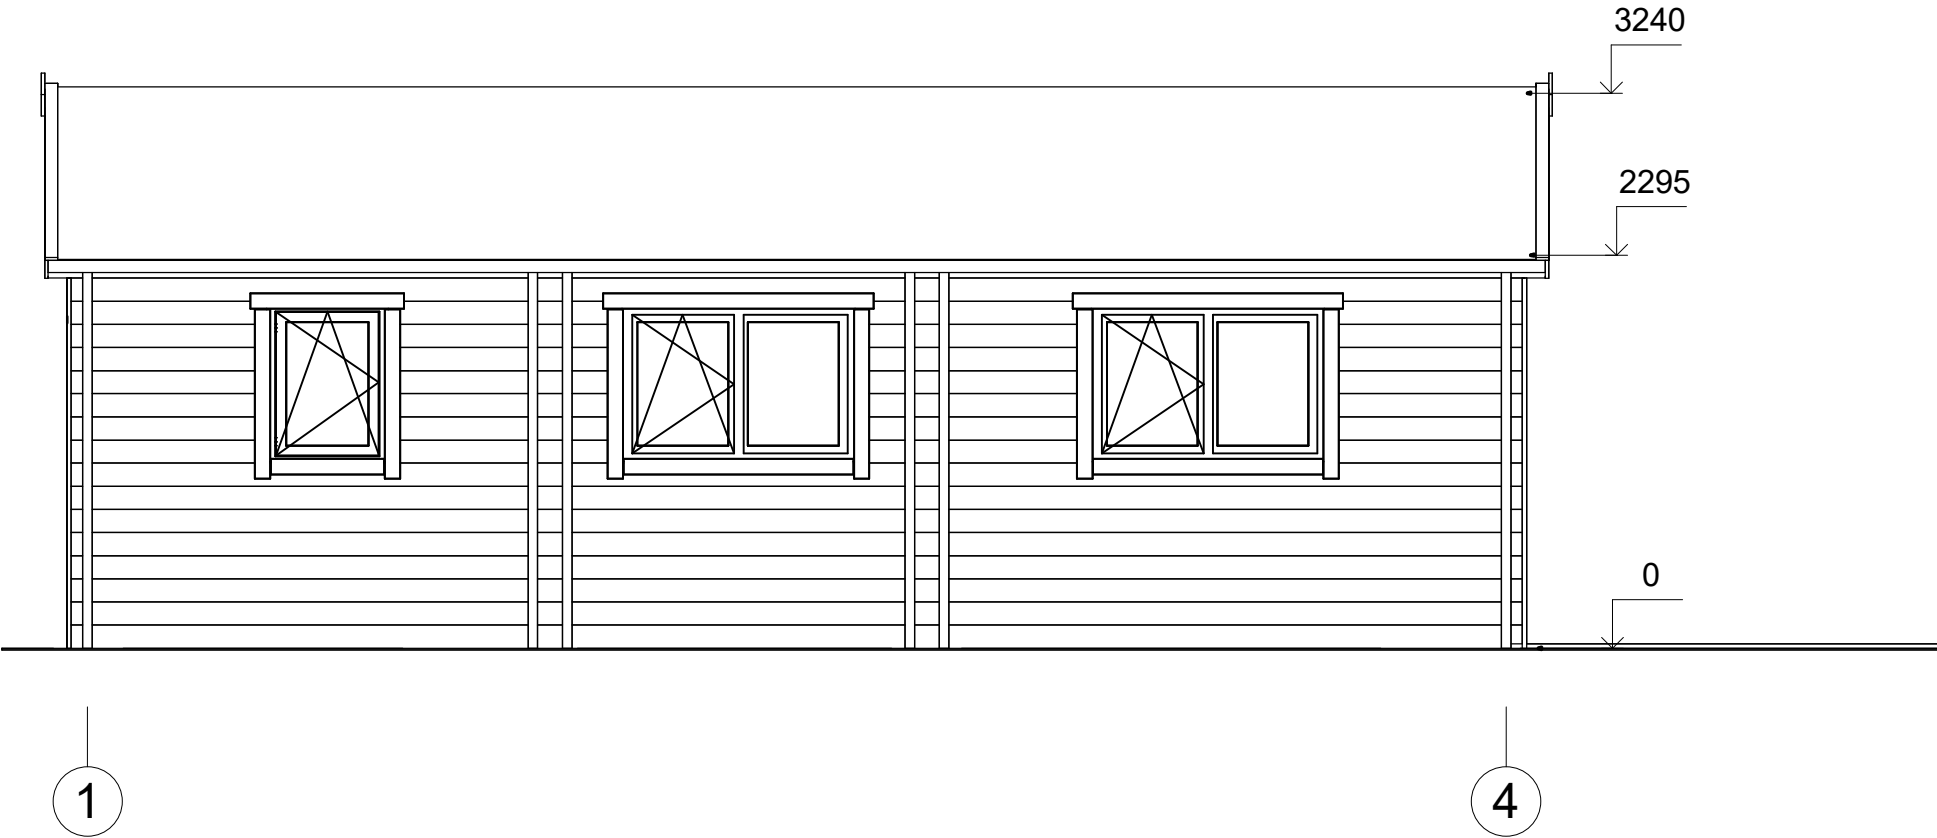

All interior area	46.8 m2	Profile	34x135mm	Project	34_VSP15_6x10.9 BK23	Scale
All roof area	57.2 m2	All terrace	14.5 m2	2024-05-14 10:51:13	Drawing name	FACADE 14

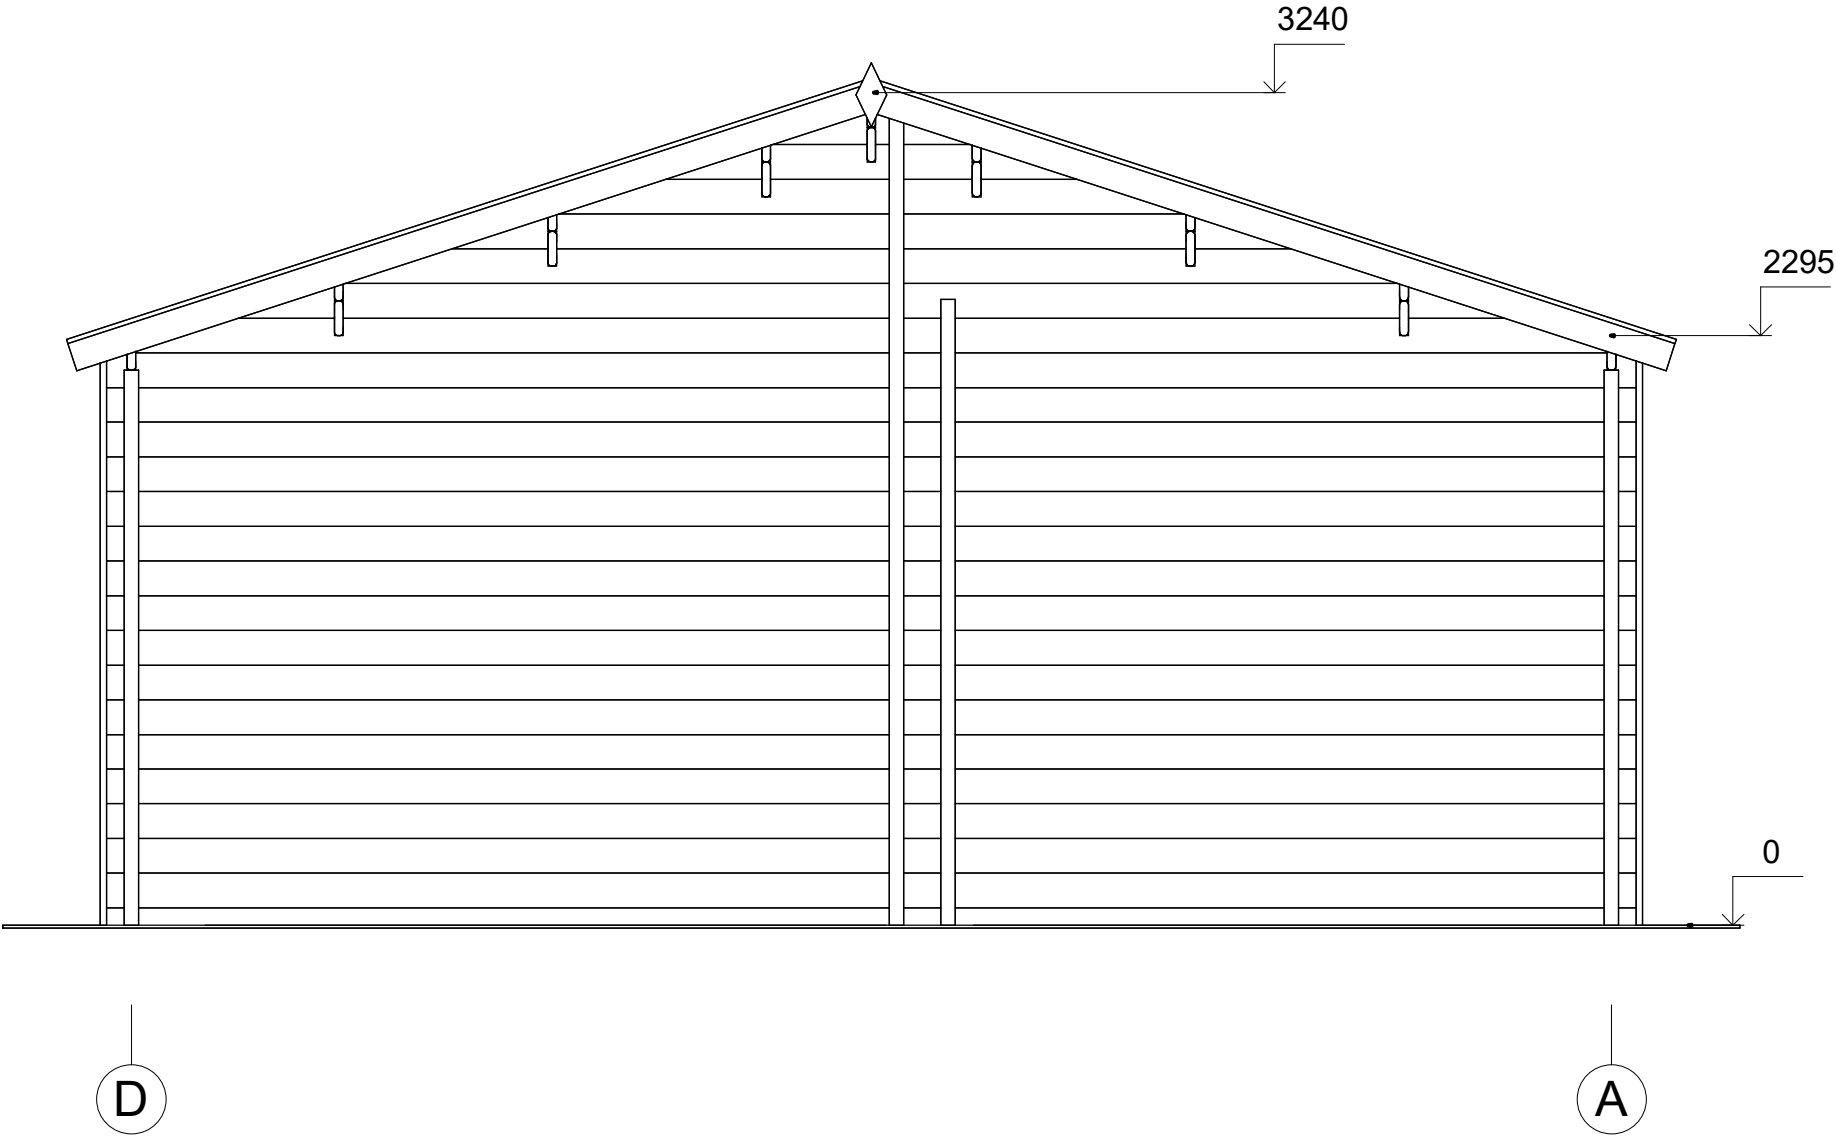

All interior area	46.8 m2	Profile	34x135mm	Project	34_VSP15_6x10.9 BK23	Scale
All roof area	57.2 m2	All terrace	14.5 m2	2024-05-14 10:51:13	Drawing name	FACADE DA